




**1 MAIN FLOOR PLAN**  
Scale: 1/8"=1'-0"

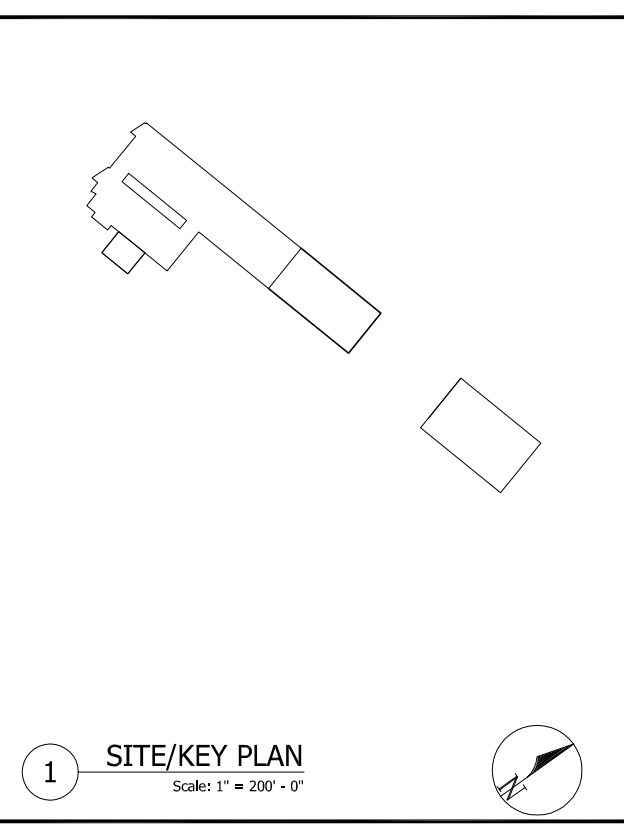

General notes:  
 1 - All dimensions which appear on the documents must be verified by the contractor before to start the work.  
 2 - These architectural documents are the exclusive property of Transforce - Depto of Real State and cannot be used, copied or reproduced without written pre-authorization.

**Preliminary Plan**  
 Not for regulatory approval, permitting, or construction.

NO	DATE	REVISION
1		

PROJECT	Matrec Boucherville
ADDRESS	4, Tremblay, Boucherville, QC

DRAWING TITLE	
Main Floor Plan	
DATE	DRAWN BY
Dec.2013	Luiz Andrade, MRAIC
SCALE	V. President
1/8"=1'-0"	Daniel Chevalier-VP
DWG. NUMBER	REVISION
<b>A-03</b>	